


SECOND FLOOR

LEGEND

- Existing partition/calclolz to be forward
- New 100mm sound rated partition, with sound barrier in void above
- Existing partition/calclolz
- New 75mm fire rated partition and sound barrier
- New Blade work wall
- N.B. All existing furniture shown in grey dotted line

Ceiling Height: 2380MM

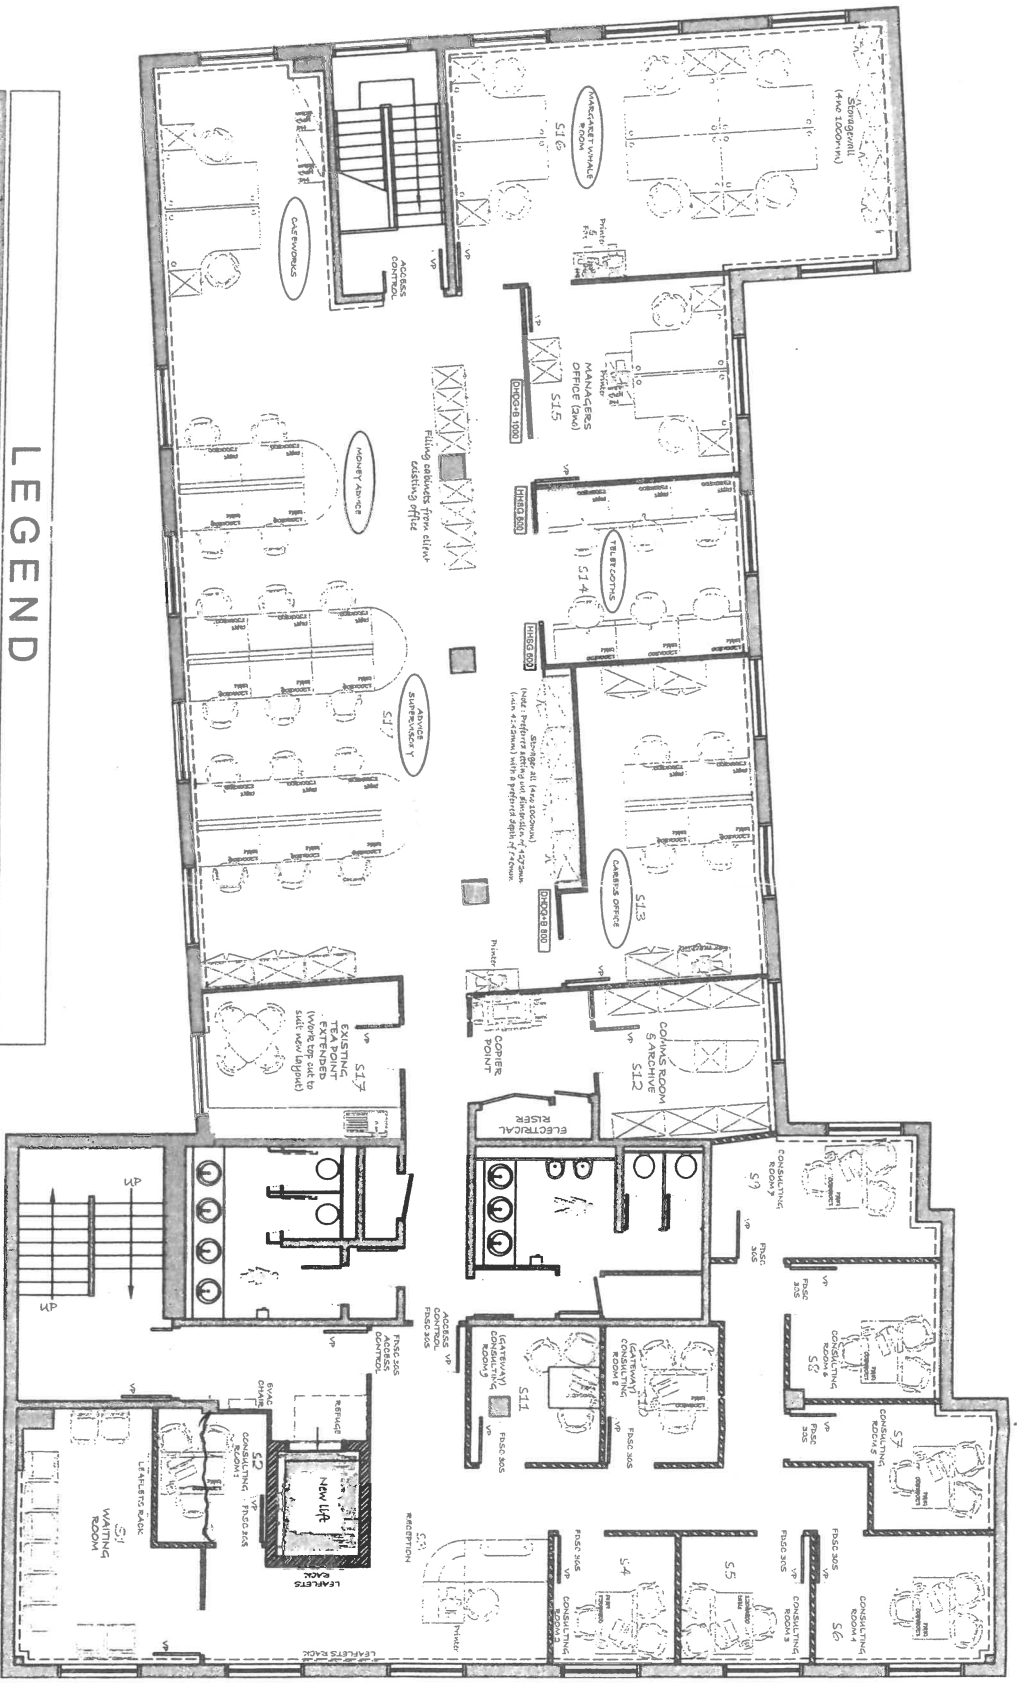


Client	GREENHAM COMMON TRUST

Working for the Common Good

Greenham Common TRUST

PROPERTY SERVICES



WWW.GREENHAMCOMMONTRUST.CO.UK